

EMPIRE
Skypark
SCIENCE CITY

PROJECT BY SKY DEVELOPERS



📍 EMPIRE SKYPARK, OPP. SURAMYA GREENS, NR. SAI BABA TEMPLE, SOLA BHAGWAT RD, SCIENCE CITY, AHMEDABAD-380 060
☎ 99 13 04 94 81 ✉ empireskydevelopers@gamil.com

RERA:

THE URBAN
living

EMPIRE
Skypark






LAY - OUT PLAN
SCALE :- 1.00 CM. = 2.00 MT.





PARKING LAY - OUT PLAN
SCALE :- 1.00 CM. = 2.00 MT.



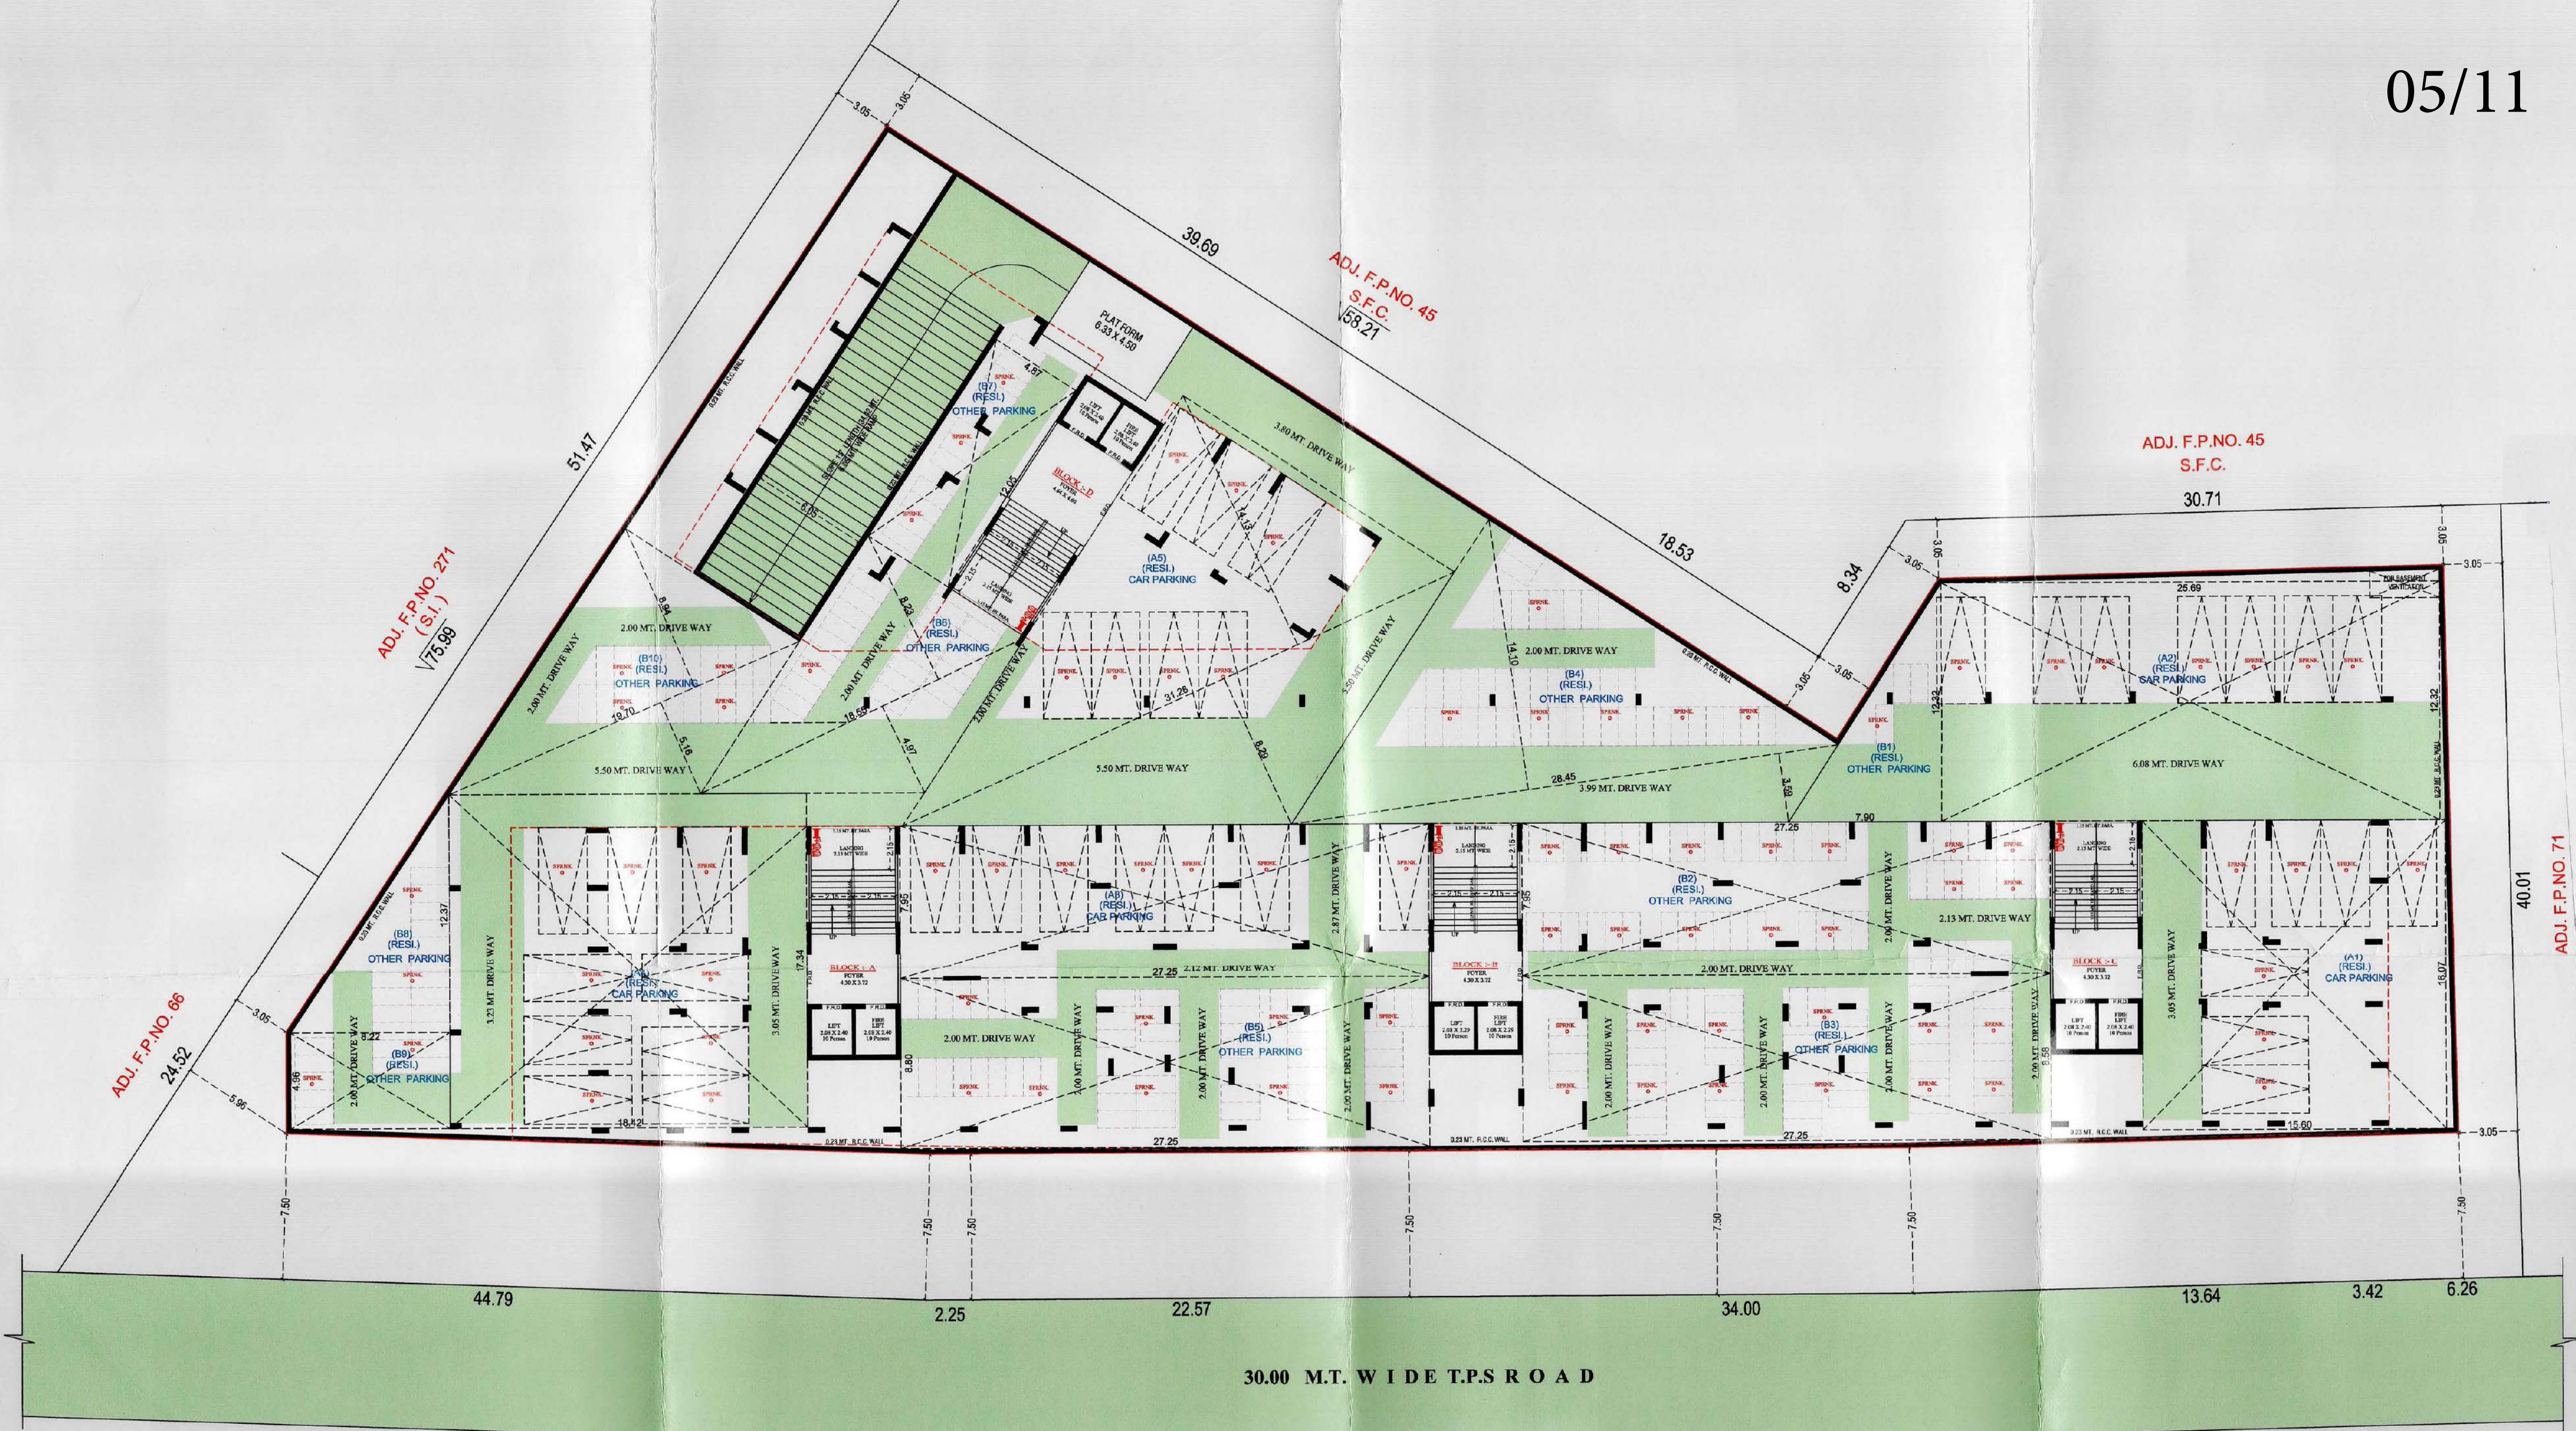

2ND BASEMENT PLAN

SCALE :- 1.00 CM. = 2.00 MT.

NOTE :- ALL OUTER & INTERNAL WALL ARE OF 0.23 MT TH. R.C.C. WALL






1ST BASEMENT PLAN




SCALE :- 1.00 CM. = 2.00 MT.




NOTE :- ALL OUTER & INTERNAL WALL ARE OF 0.23 MT TH. R.C.C. WALL



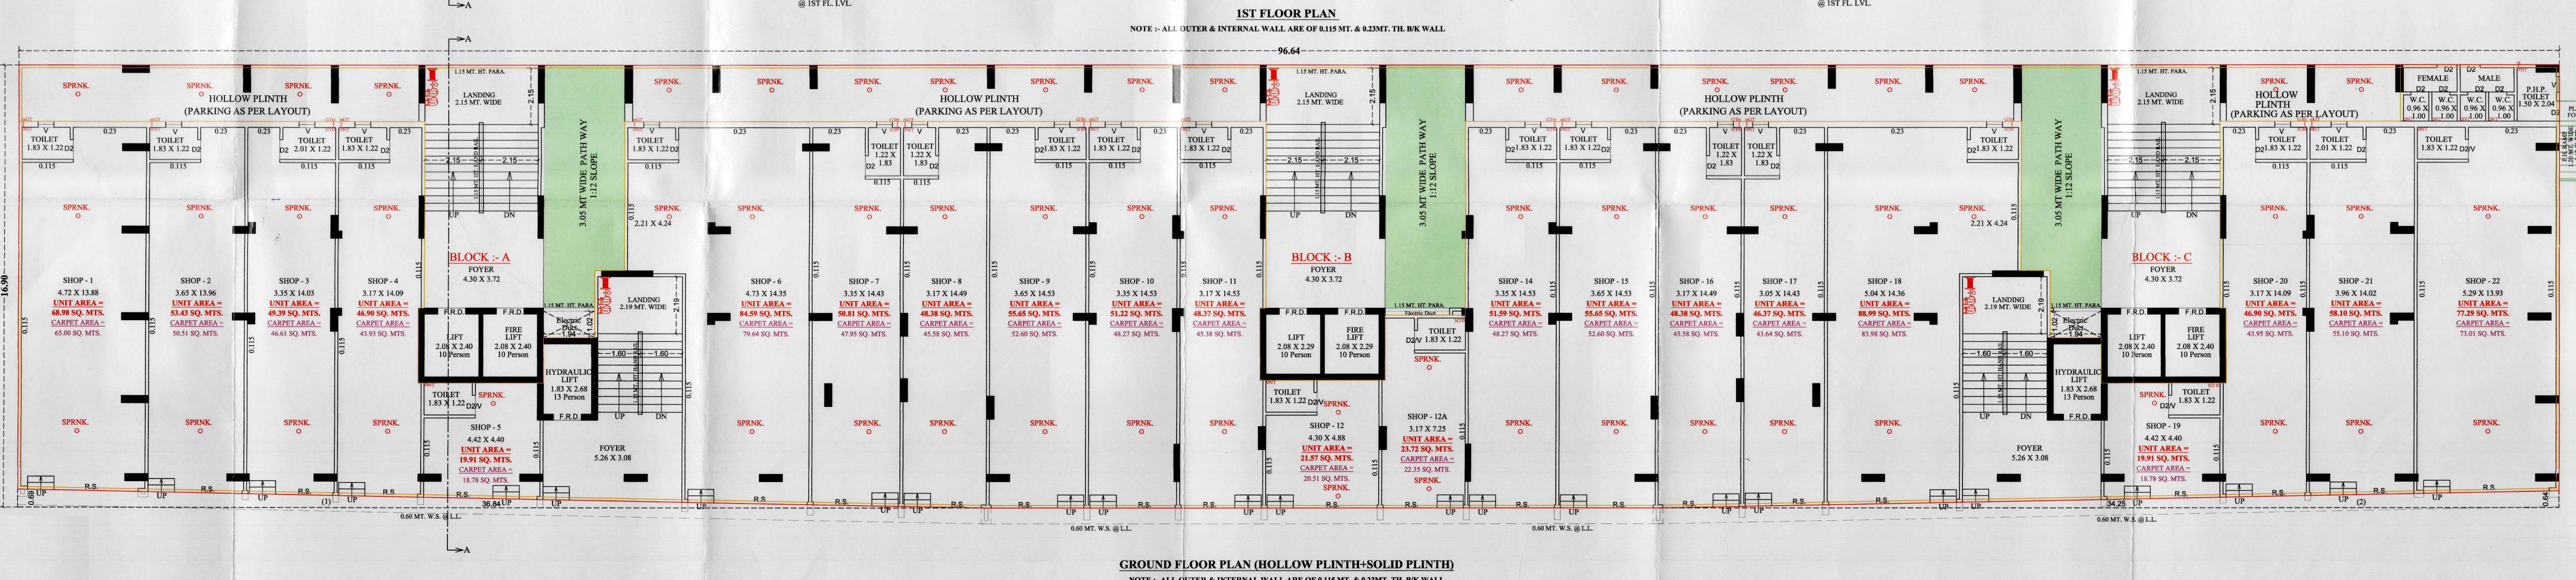

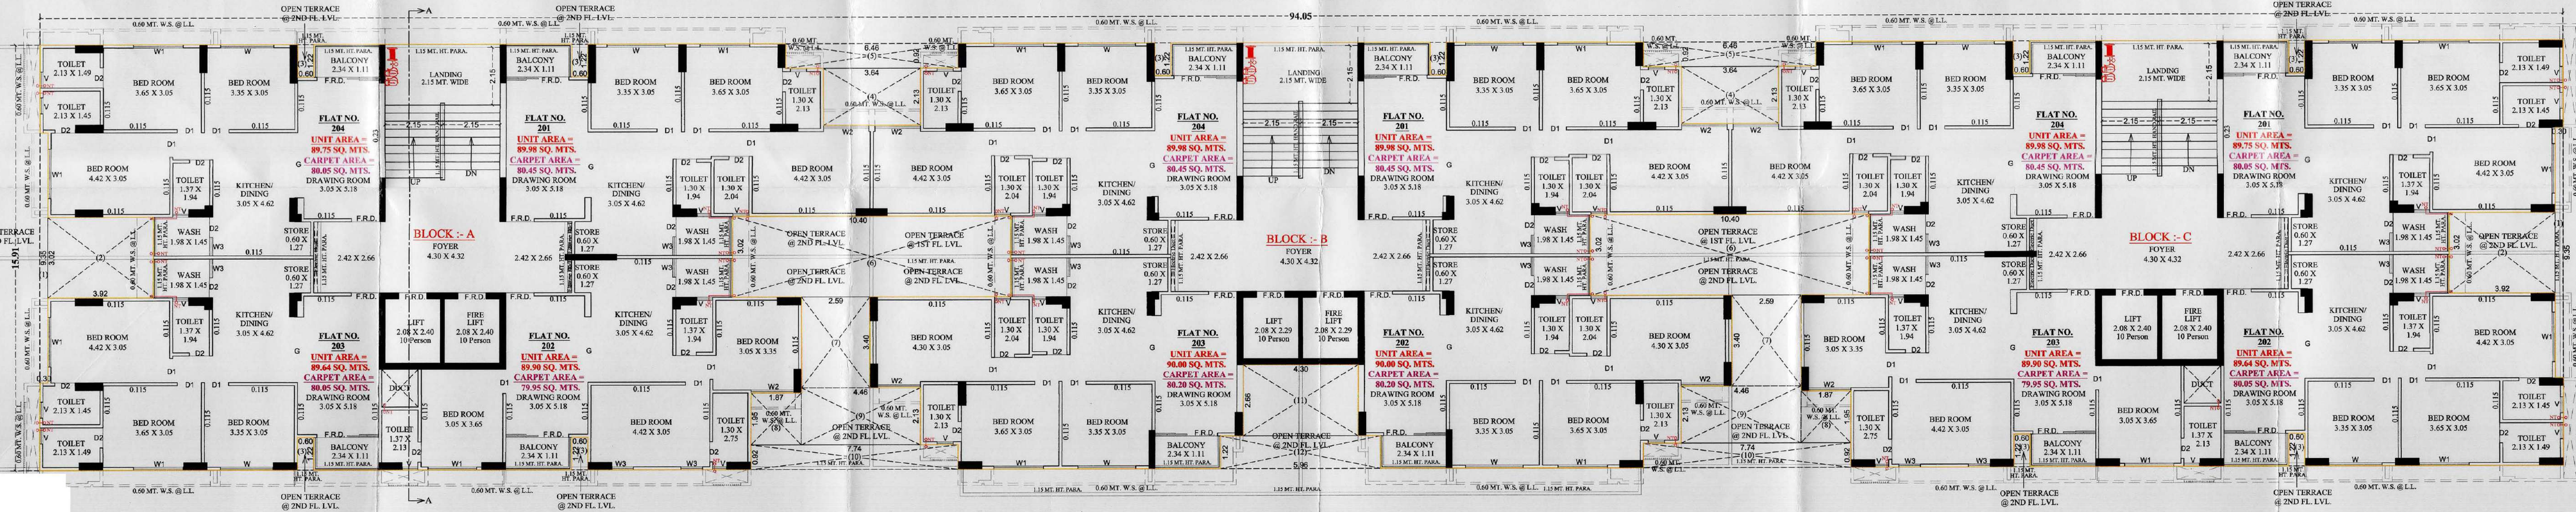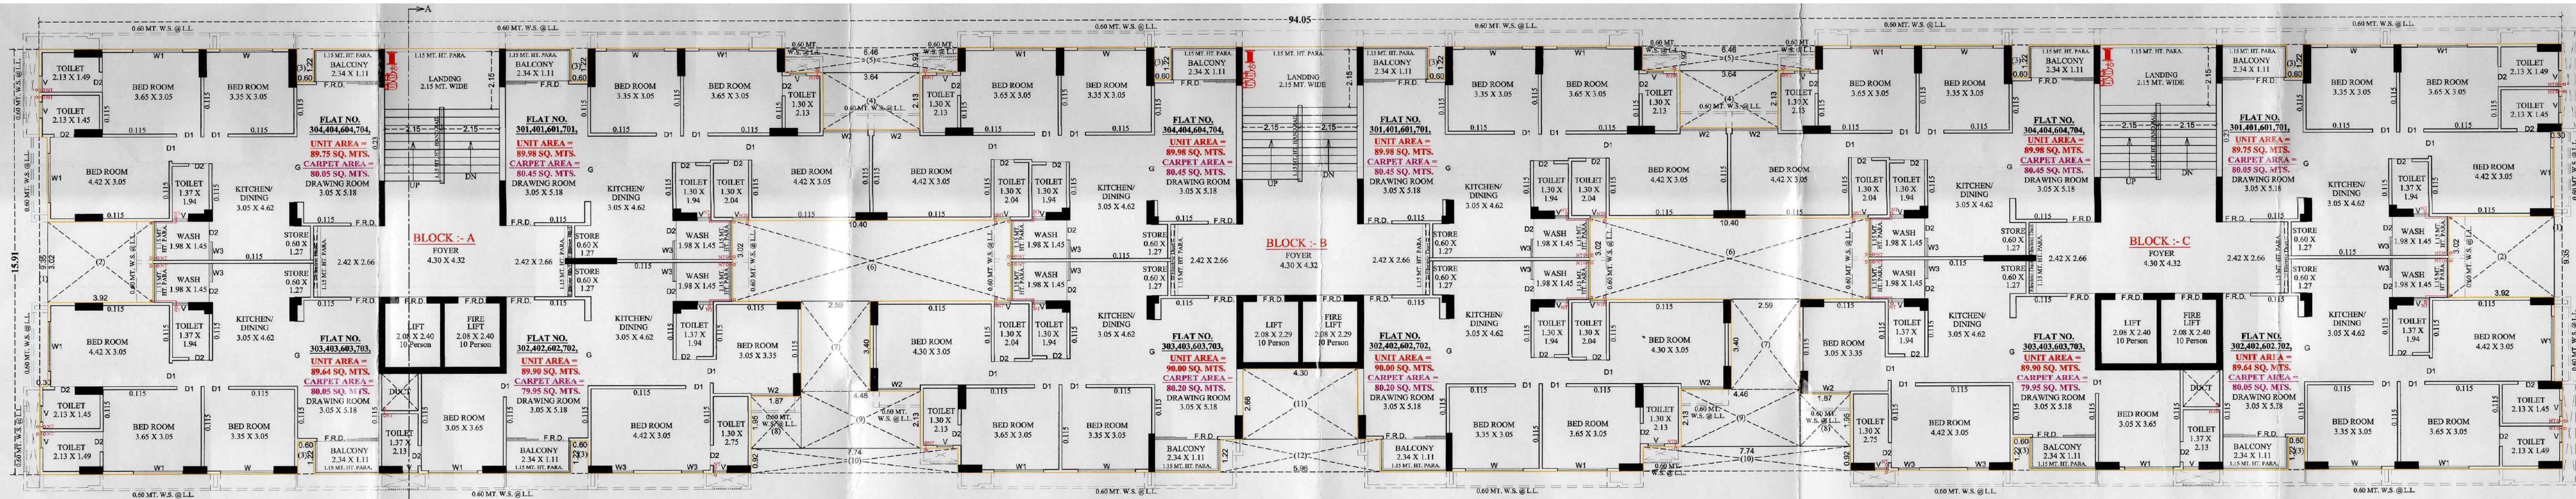

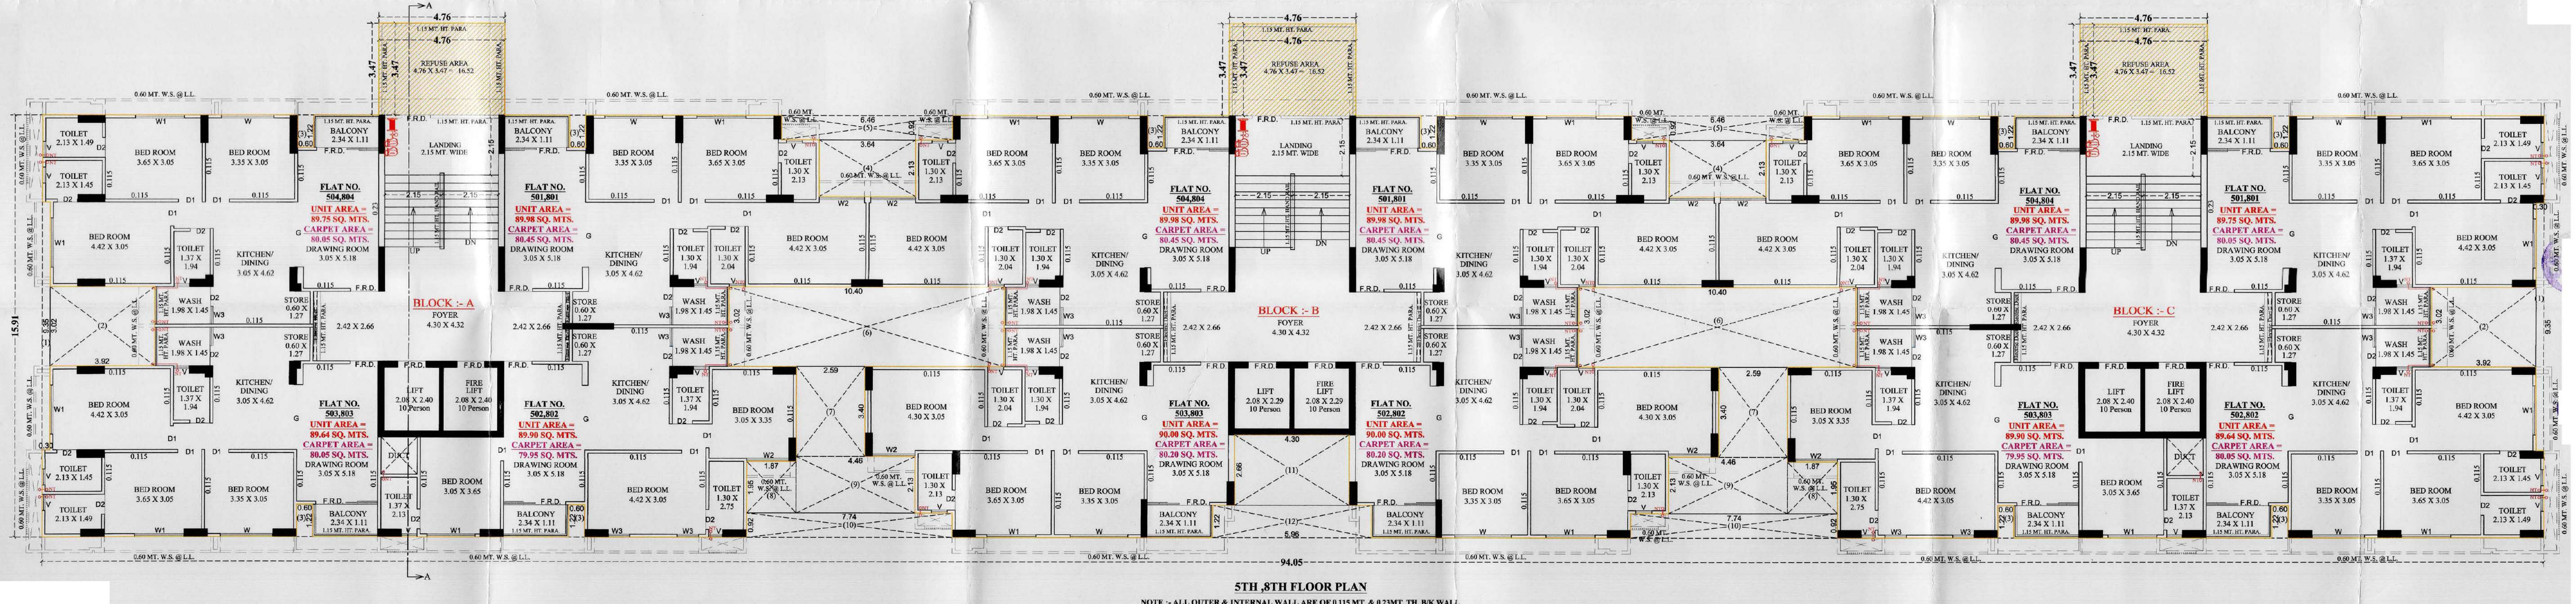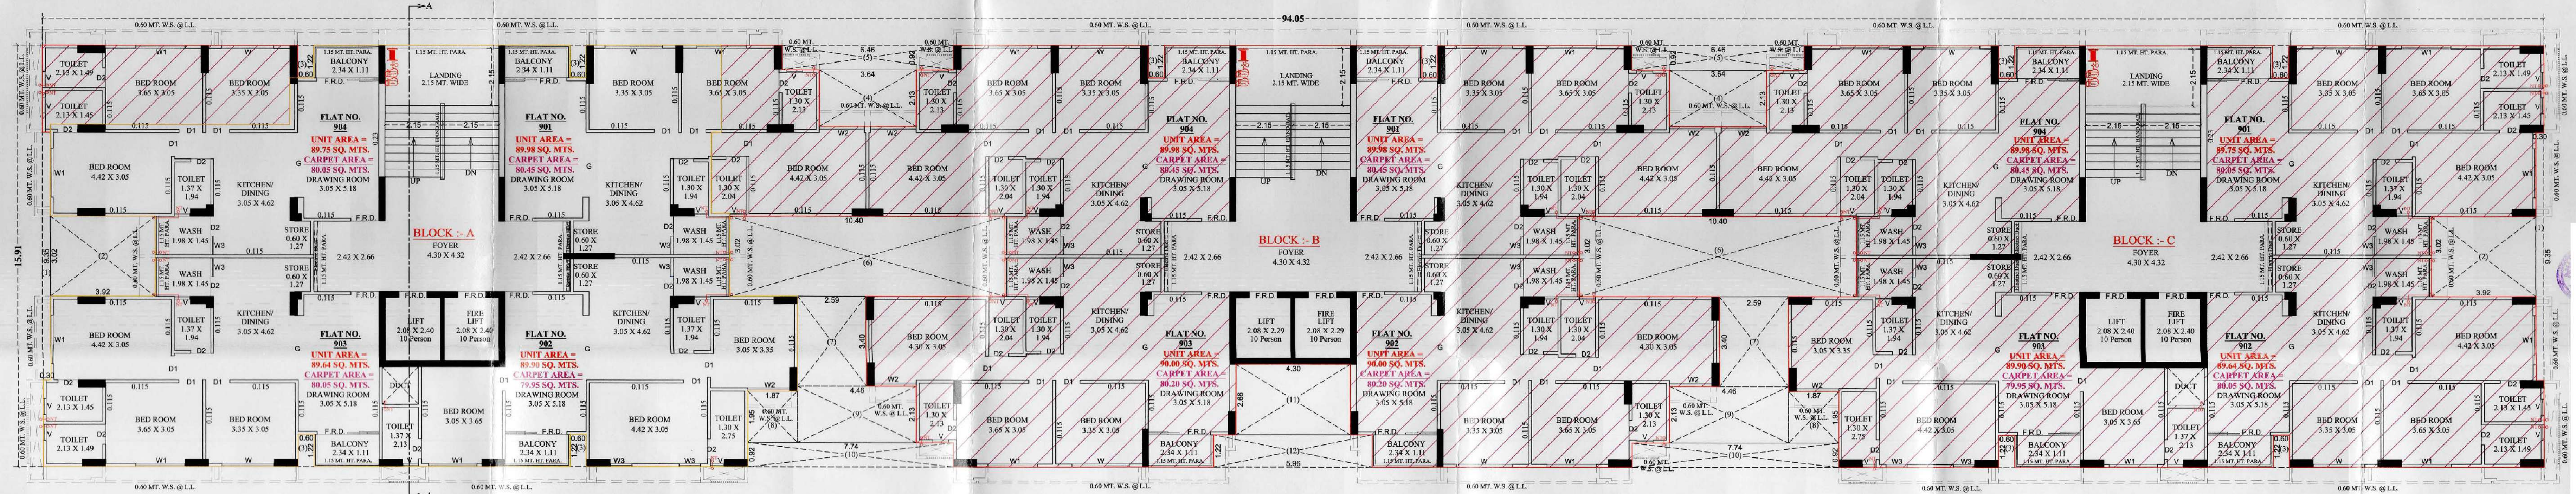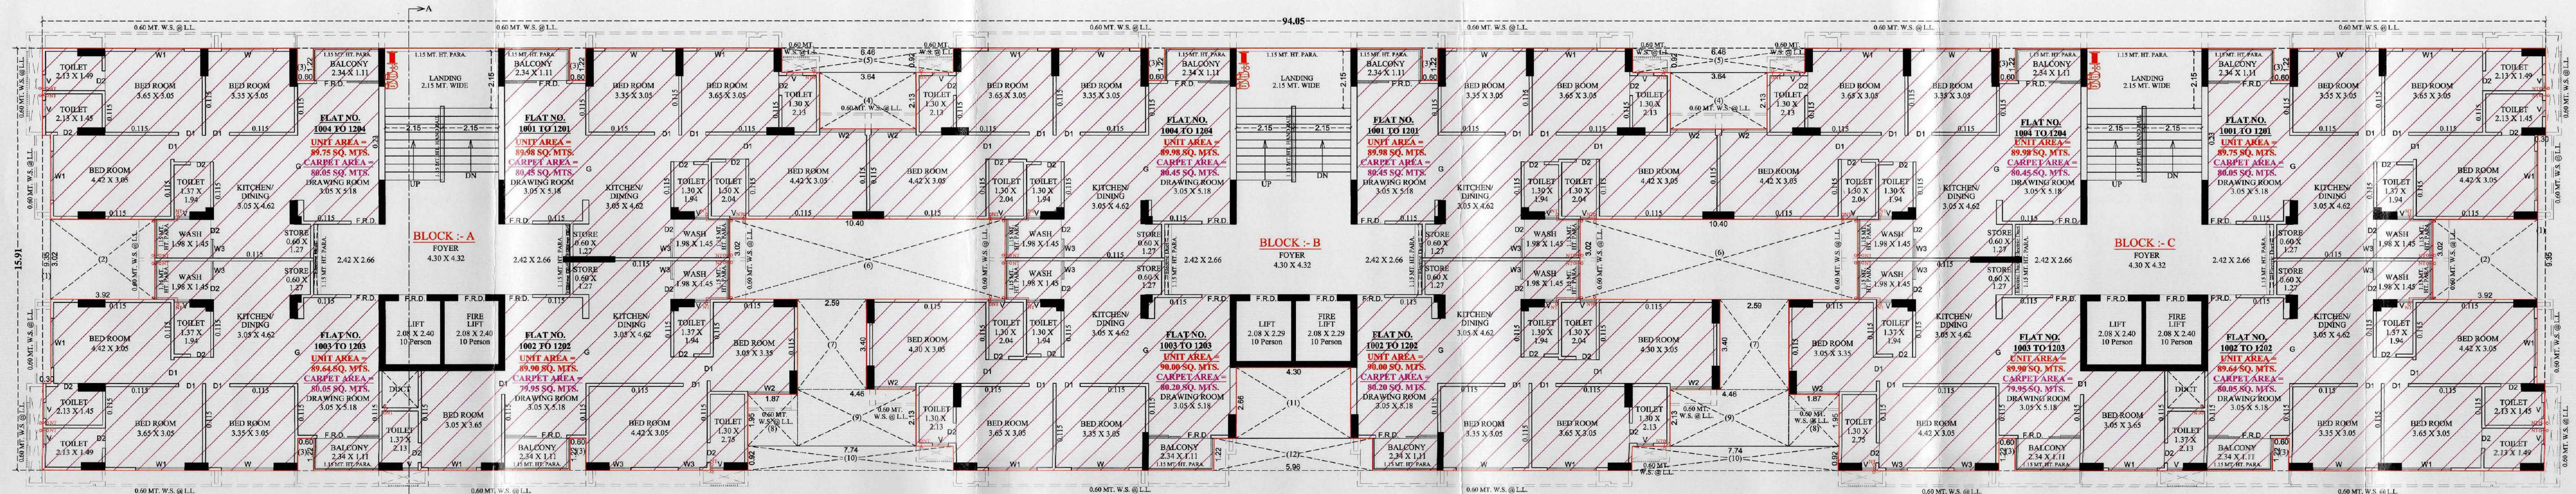

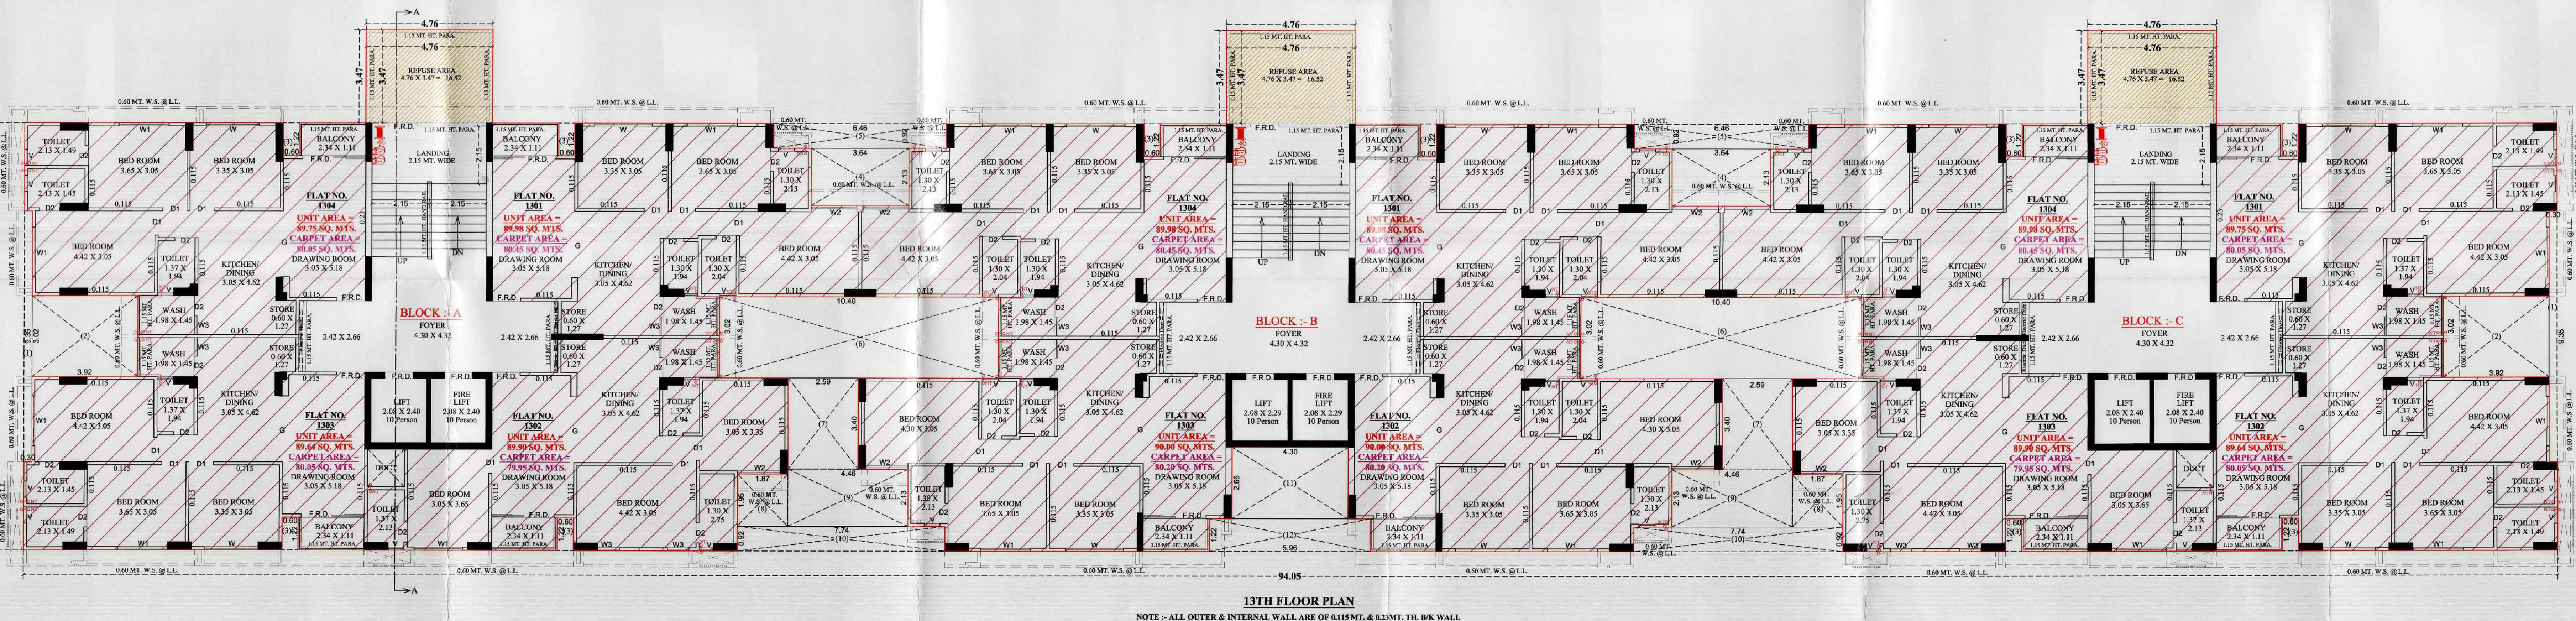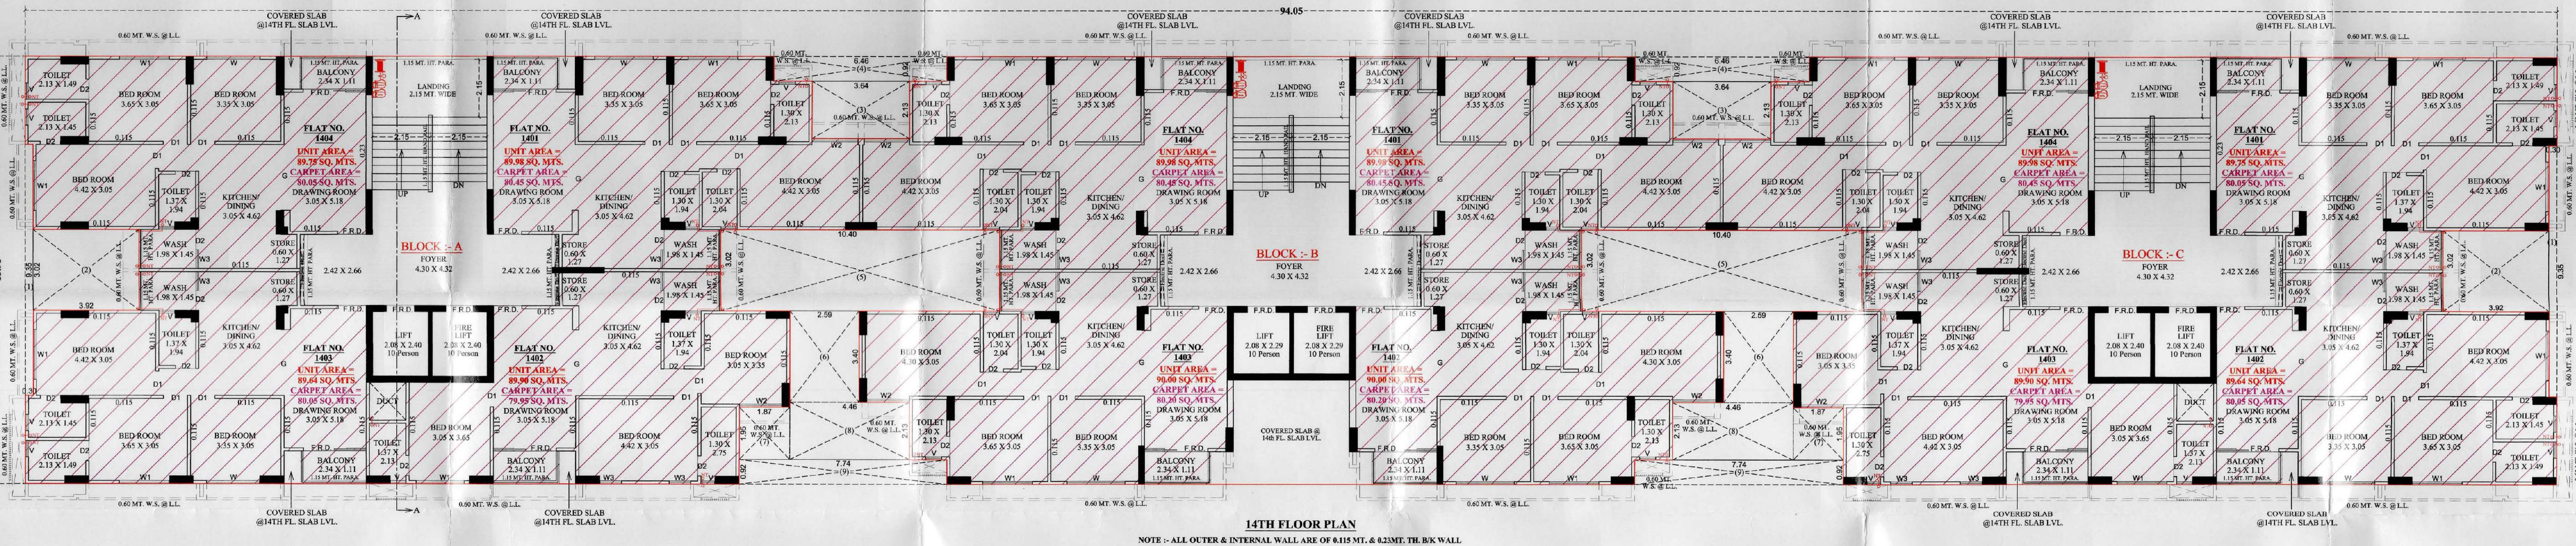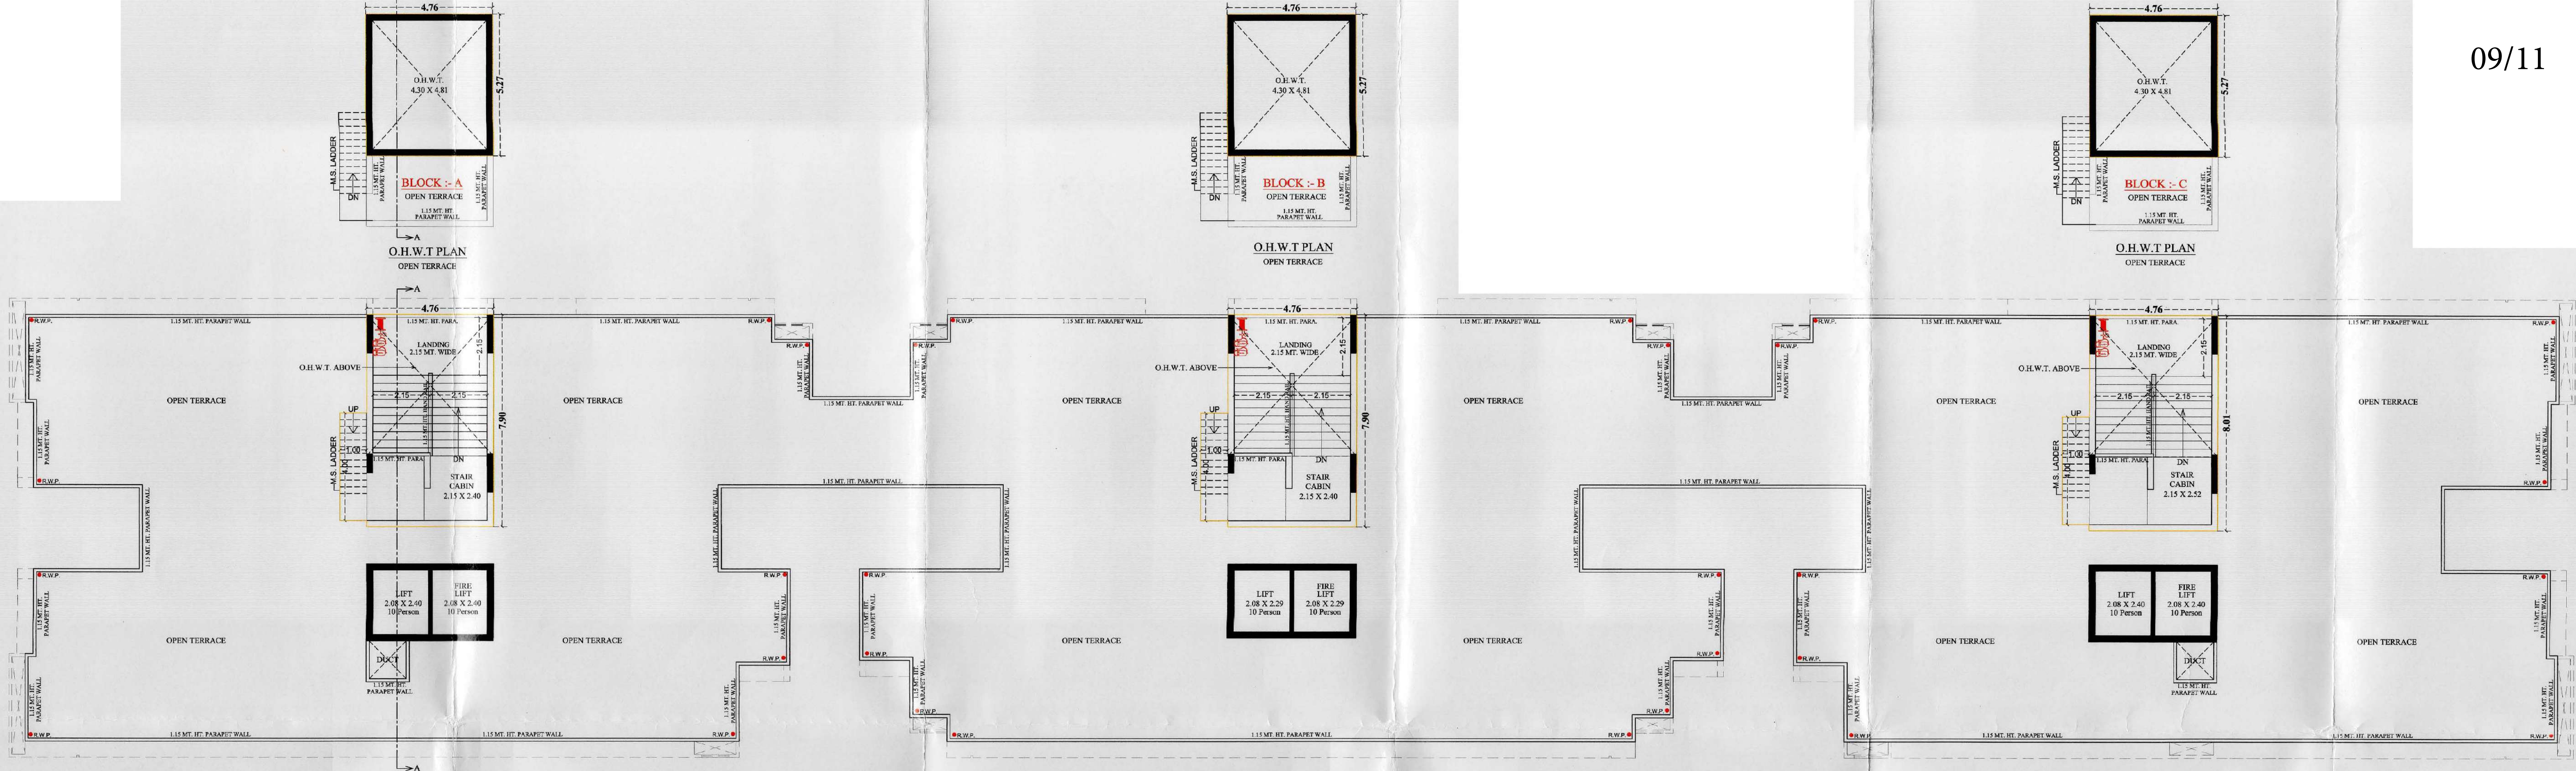

EMPIRE
Skypark



WALL FINISH

- INTERNAL: SMOOTH FINISH MALA PLASTER WITH PUTTY
- EXTERNAL: DOUBLE COAT SAND FACED PLASTER OR TEXTURE FINISH.



FLOORING

- VITRIFIED TILES IN LIVING, DINNING AND IN THE BED ROOM.



KITCHEN

- STANDING POLISHED NATURAL GRANITE KITCHEN PLATFORM WITH SINK & GLAZED TILES DADO ABOVE THE PLATFORM UP TO LINTEL LEVEL.



DOORS

- DECORATIVE MAIN DOOR HAVING LOCK OF REPUTED COMPANY.
- INTERNAL DOORS WOULD BE LAMINATED OR COLOURED FLUSH DOOR.



WINDOWS

- ALUMINUM SECTION SLIDING WINDOWS WITH GLASS.



TOILET

- CERAMIC TILES FLOORING IN ALL TOILETS, GLAZED TILES DADO UP TO LINTEL LEVEL.



PLUMBING

- CONCEALED PLUMBING OF GOOD QUALITY UPVC & CPVC PIPES, C.P. FITTINGS & SANITARY WARE OF REPUTED BRANDS.



ELECTRIFICATION

- SINGLE PHASE METER + MCB & ELCB TRIPPER WITH CONCEALED WIRING WITH ADEQUATE POINTS WITH QUALITY FITTINGS.



PAINT

- EXTERIOR PAINTING OF ACRYLIC PAINT.
- INTERNAL WALLS DOUBLE COAT PUTTY FINISH.



LIFTS

- FINE QUALITY FULLY AUTOMATIC LIFTS.

